


国道338线红寺堡至恩和段公路工程（中宁段）勘测定界分幅图二
4144.5-35574.8

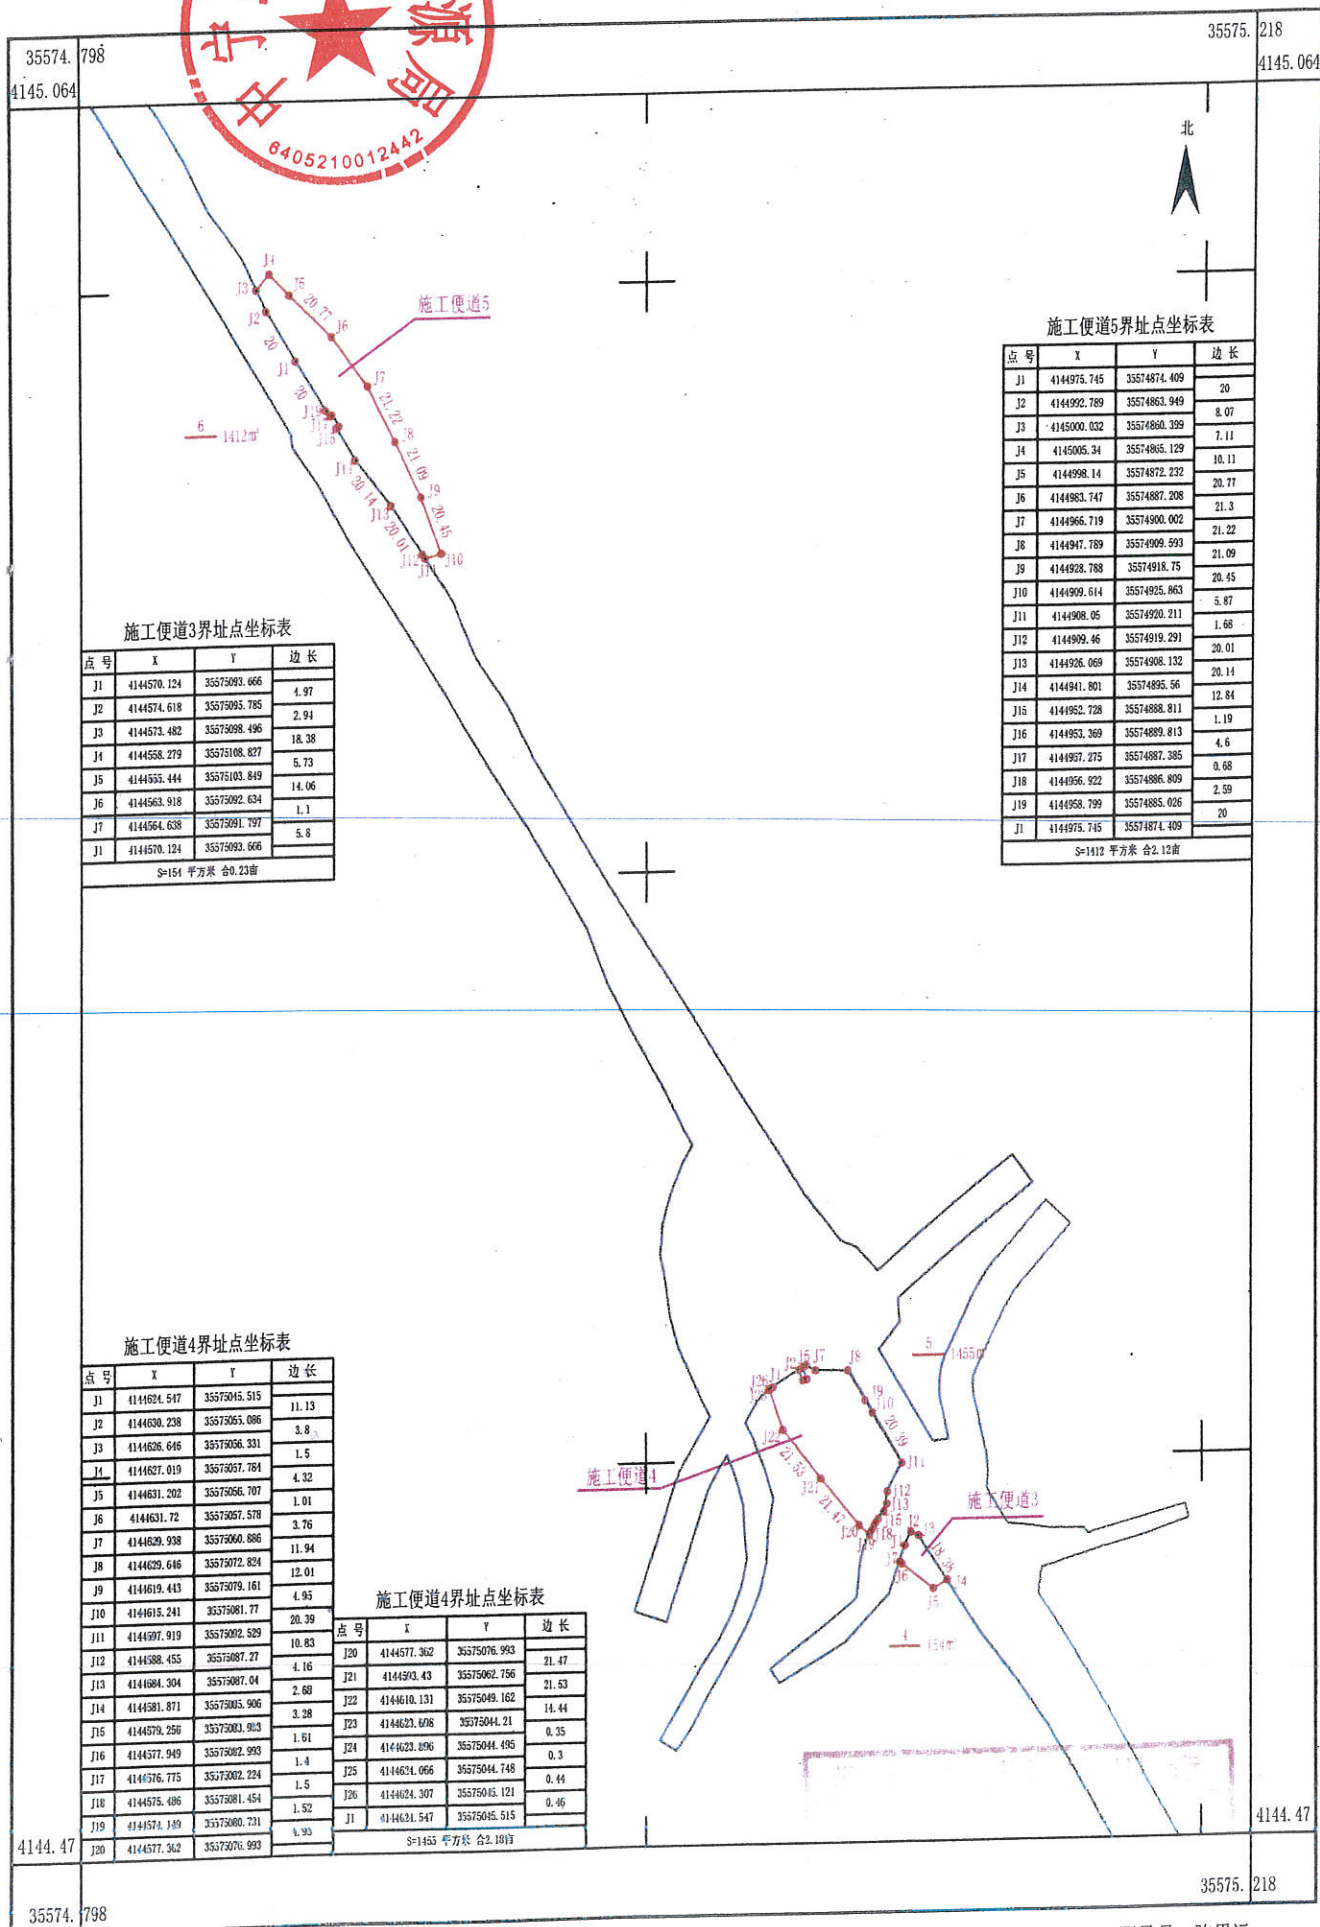

施工便道5界址点坐标表

点号	X	Y	边长
J1	4144975.745	35574874.409	20
J2	4144992.789	35574863.949	8.07
J3	4145000.032	35574860.399	7.11
J4	4145005.34	35574865.129	10.11
J5	4144998.14	35574872.232	20.77
J6	4144983.747	35574887.208	21.3
J7	4144966.719	35574900.002	21.22
J8	4144947.789	35574909.593	21.09
J9	4144928.788	35574918.75	20.45
J10	4144909.614	35574925.863	5.87
J11	4144908.05	35574920.211	1.68
J12	4144909.46	35574919.291	20.01
J13	4144906.069	35574908.132	20.14
J14	4144941.801	35574895.56	12.84
J15	4144952.728	35574888.811	1.19
J16	4144953.369	35574889.813	4.6
J17	4144957.275	35574887.385	0.68
J18	4144956.922	35574886.809	2.59
J19	4144958.799	35574885.026	20
J1	4144975.745	35574874.409	

S=1112 平方米 合2.12亩


测量员：陈思远
绘图员：卢世麒
检查员：李志全

2023年06月数字化制图
2000国家大地坐标系

1:2000

宁夏恒合规划测绘有限公司

国道338线红寺堡

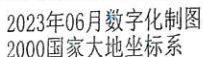

测量员: 陈思远
绘图员: 卢世麒
检查员: 李士金